


- Site Boundary
- Future Application Boundary
- + Proposed Turbine Location
- Torrance Farm
- Torrance Farm Extension
- Turbine Hardstanding
- Access Track
- Substation Compound
- Temporary Construction Compound
- Proposed Recreational Path
- Future Application Recreational Path
- Forestry Felling

1:10,000 Scale @ A3

 0 250 500 m 

Produced By: RJ	Ref: 3969-REP-108
Checked By: EB	Date: 14/02/2023

Site Layout
Figure 3.1

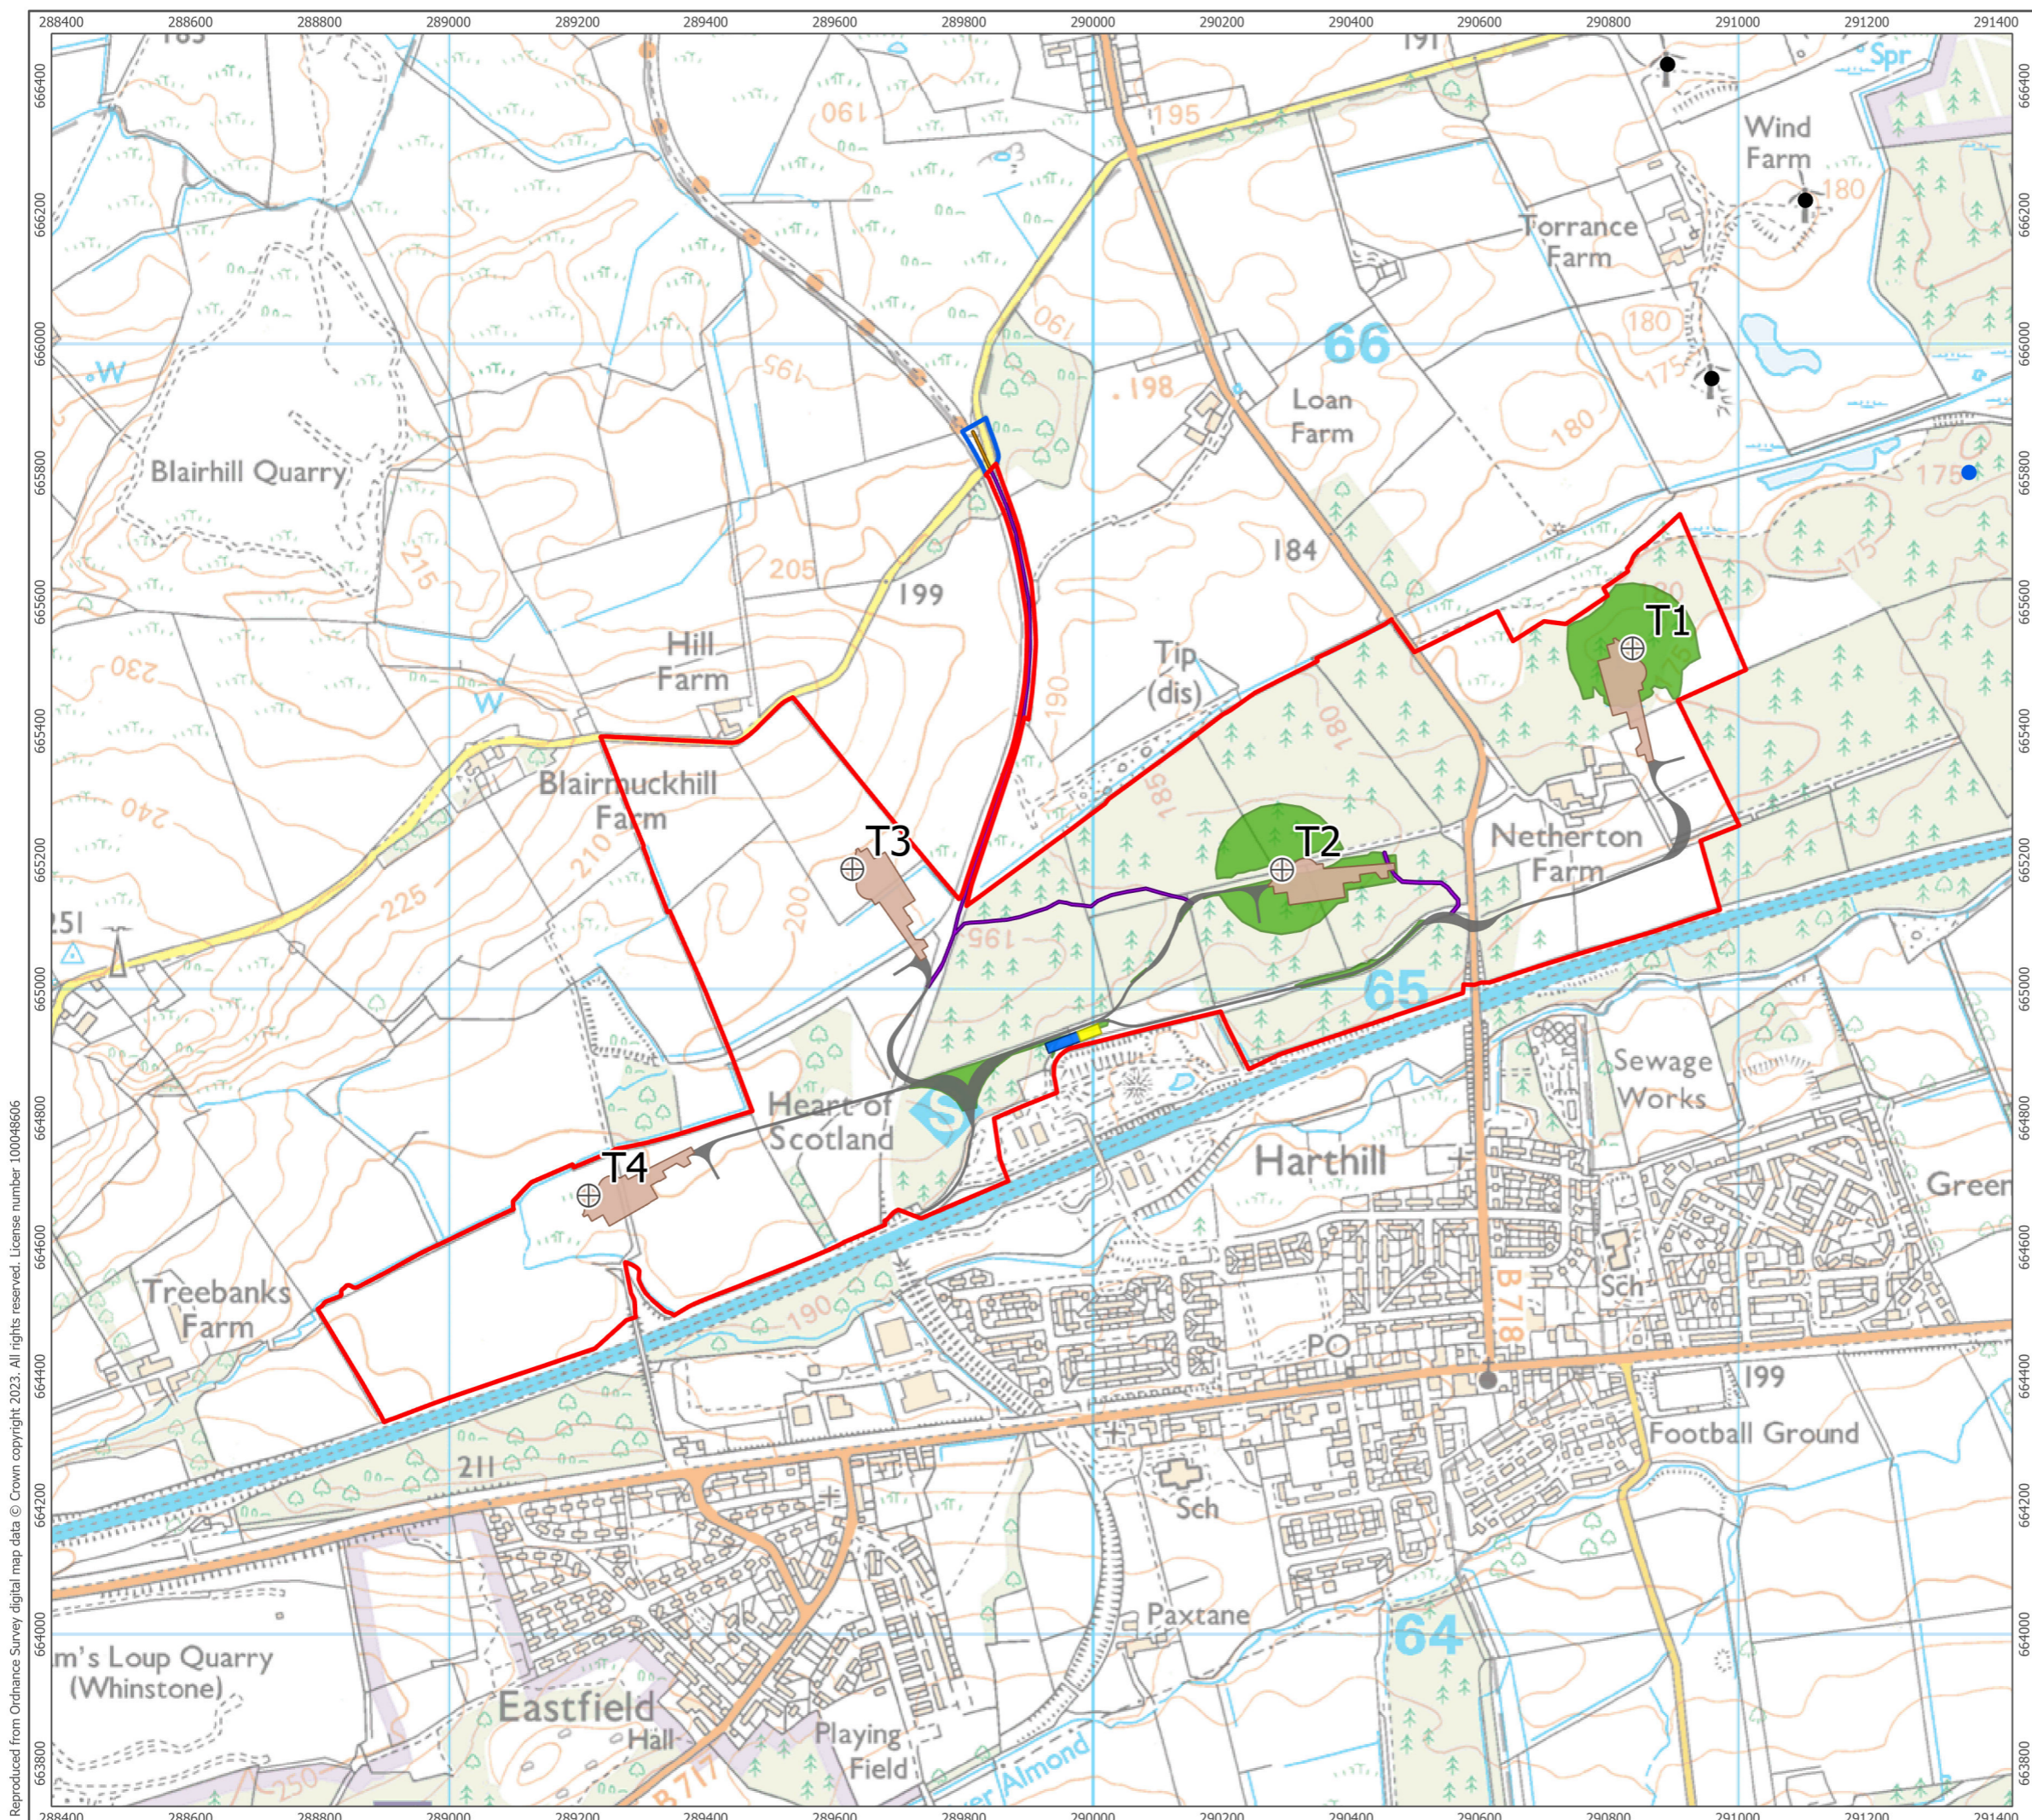

Reproduced from Ordnance Survey digital map data © Crown copyright 2023. All rights reserved. License number 100048606