


PLAN ON TYPICAL TURBINE FOUNDATION



SECTION THROUGH TYPICAL TURBINE BASE

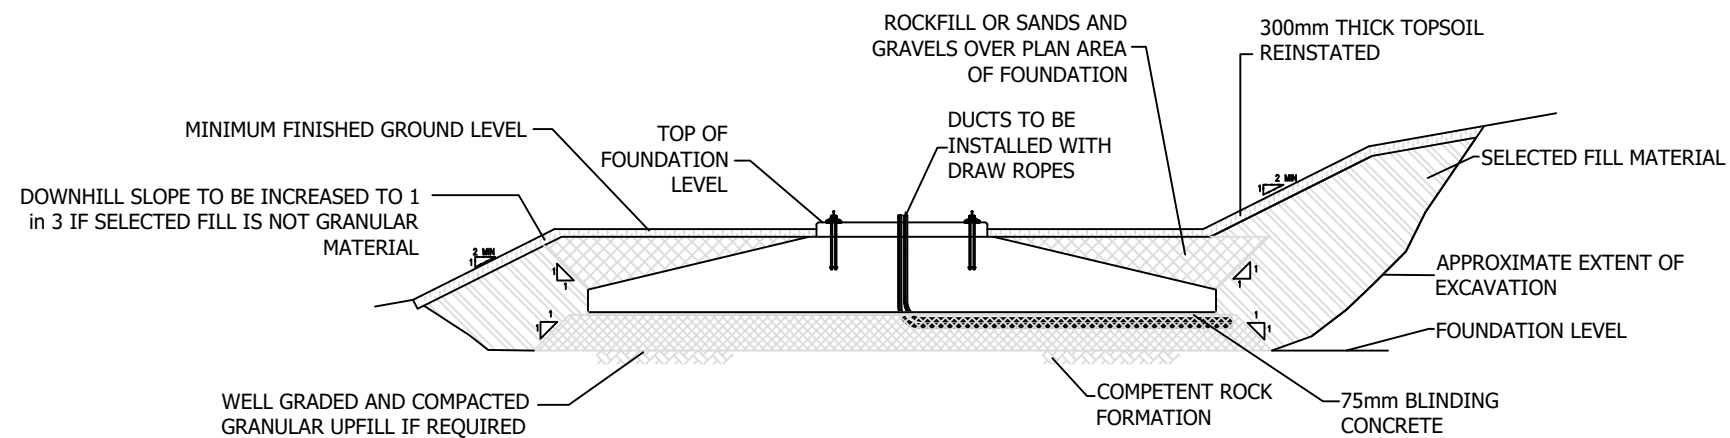

SCALE 1:250

1:250 Scale @ A3

Produced: RC	Ref: 3959_DR_P_0003
Reviewed: TA	Date: 16.02.23
Approved: TA	

INDICATIVE FOUNDATION DESIGN
EIA REPORT - FIG 3.3

TORRANCE WIND FARM
EXTENSION II