




TYPICAL PLAN VIEW (NTS)

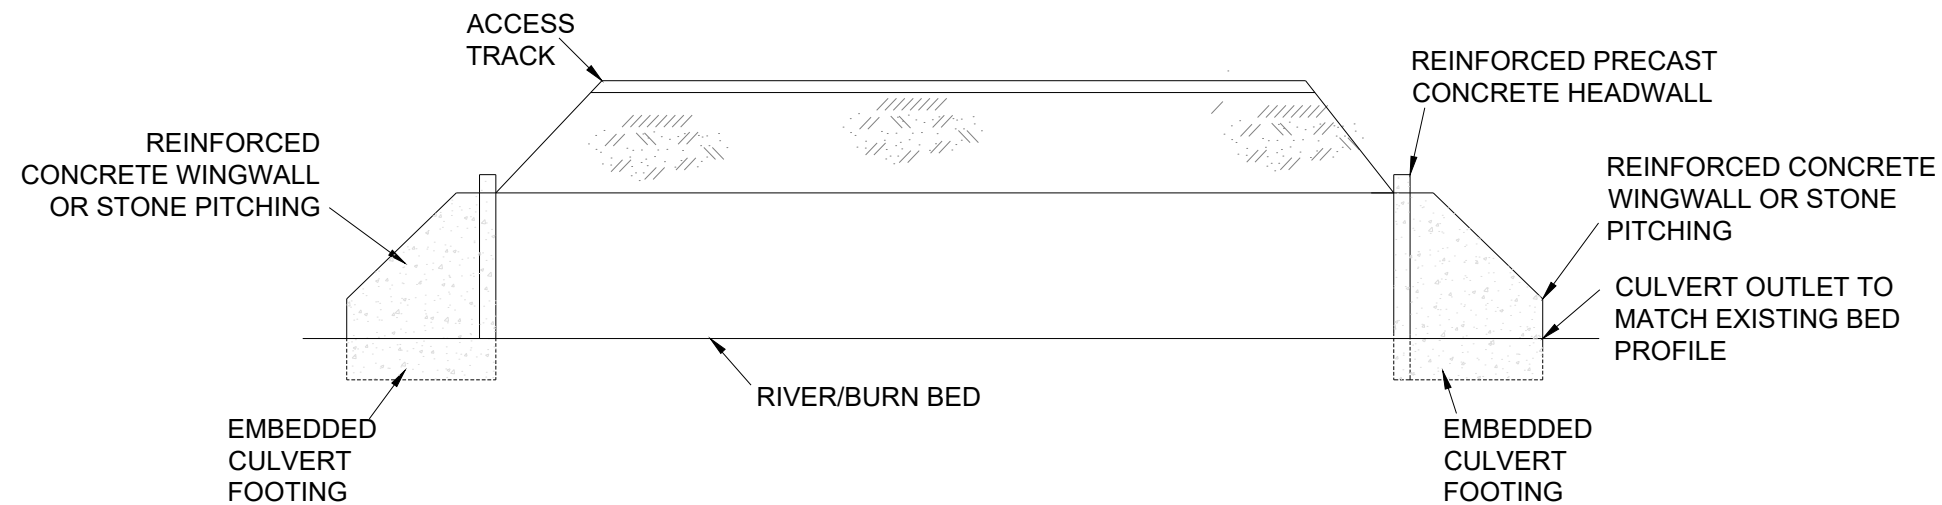

TYPICAL CROSS SECTION THROUGH CULVERT (NTS)

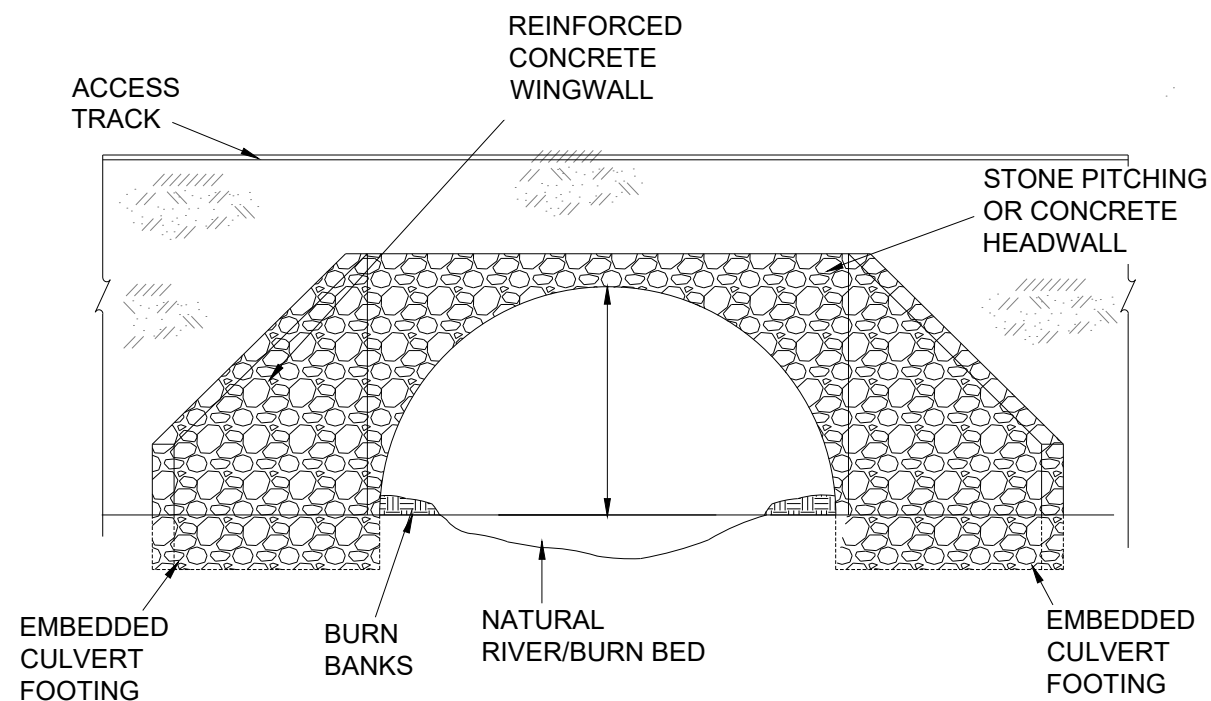

TYPICAL BOTTOMLESS ARCHED CULVERT ELEVATION (NTS)

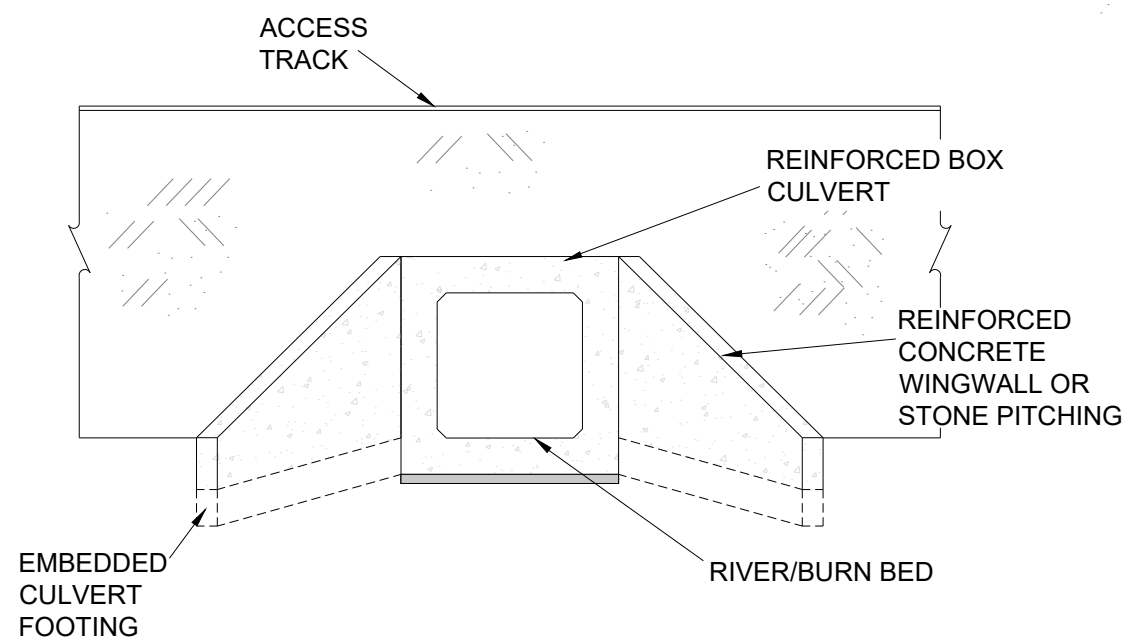

TYPICAL BOX CULVERT ELEVATION (NTS)

NTS Scale @ A3

Produced: RC
Reviewed: TA
Approved: TA

Ref: 3959_DR_P_0005
Date: 14.02.23

INDICATIVE CULVERT DETAIL
EIA REPORT - FIG 3.5

**TORRANCE WIND FARM
EXTENSION II**